


- General Notes**
1. Copyright of this drawing remains the sole property of Northlight Architects unless otherwise assigned in writing.
 2. Do not scale from this drawing, figured dimensions are to be worked in all cases with any discrepancies reported to the Architect prior to commencement of any work.
 3. Setting-out is based on outline survey only. All dimensions to be checked on site prior to construction/ordering.
 4. All dimensions are in millimeters unless otherwise stated.
 5. All drawings to be read in colour.
 6. This drawing is to be read in conjunction with all relevant drawings and specification.
 7. Northlight Architects take no design responsibility for works in connection with the waterproofing or structural alterations of any basement, or for works in connection with fire safety or fire performance of a building or structure.

- Proposed
- Existing
- To Be Demolished

① North Elevation - Equitone panels finish alternative
1:50



② Canal view - Equitone panels finish alternative

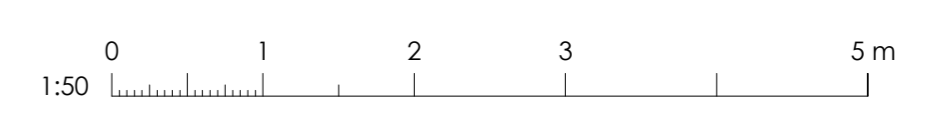

B	AD	Visualizations adjusted	CC	15.06.23
A	AD	New Drawing	CC	12.06.23
REV	BY	DESCRIPTION	CK	DATE

Northlight
ARCHITECTS
Creative Works, 7 Blackhorse Ln London E17 6DS
020 3176 4481 www.northlightarchitects.co.uk

CLIENT
Upspace Construction Services

PROJECT
Hutley Wharf
29 Branch Place,
Hackney, N1 5PW

DRAWING TITLE
North Elevation visualization

DRAWN BY AD	DATE 23.11.22	CHECKED BY CC
SCALE 1:50	SIZE A0	STATUS
DRAWING NUMBER 1306-NLA-AA-ZR-DR-A-0650	REVISION B	